


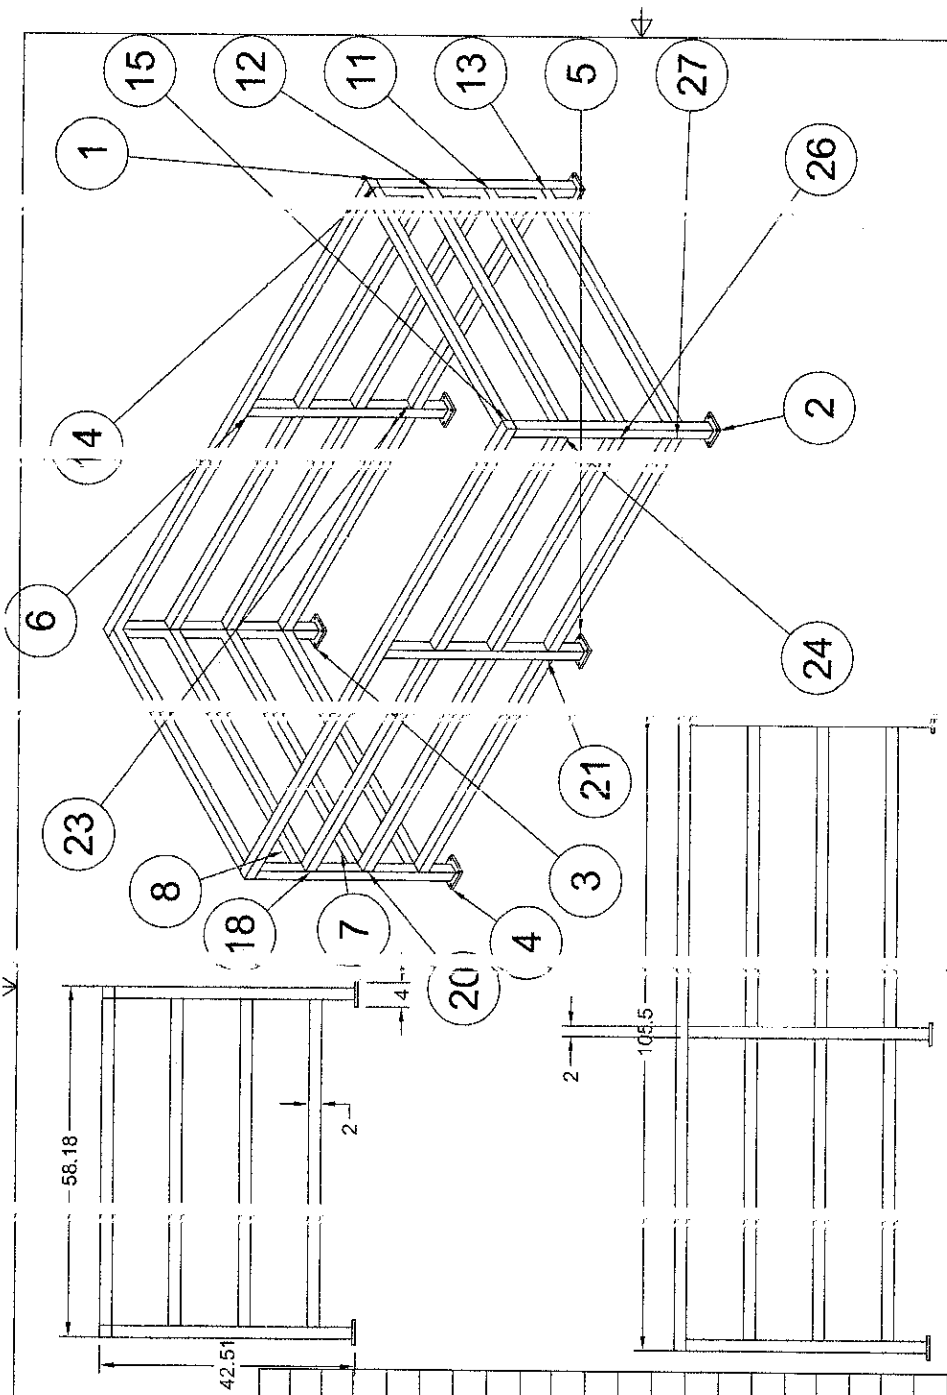

PARTS LIST				MATERIAL	
ITEM	QTY	PART NUMBER			
1	1	2X2X4C		STEEL	
2	1	2X2X4C (1)		STEEL	
3	1	2X2X4C (2)		STEEL	
4	1	2X2X4C (3)		STEEL	
5	1	2X2X4C (4)		STEEL	
6	1	2X2X4C (5)		STEEL	
7	1	2X2X4C 18		STEEL	
8	1	2X2X4C 18 (1)		STEEL	
9	1	2X2X4C 18 (2)		STEEL	
10	1	2X2X4C 18 (3)		STEEL	
11	1	2X2X4C 18 (4)		STEEL	
12	1	2X2X4C 18 (5)		STEEL	
13	1	2X2X4C 18 (6)		STEEL	
14	1	2X2X4C 18 (7)		STEEL	
15	1	2X2X4C 5		STEEL	
16	1	2X2X4C 5 (1)		STEEL	
17	1	2X2X4C 75		STEEL	
18	1	2X2X4C 75 (1)		STEEL	
19	1	2X2X4C 75 (2)		STEEL	
20	1	2X2X4C 75 (3)		STEEL	
21	1	2X2X4C 75 (4)		STEEL	
22	1	2X2X4C 75 (5)		STEEL	
23	1	2X2X4C 75 (6)		STEEL	
24	1	2X2X4C 75 (7)		STEEL	
25	1	2X2X4C 75 (8)		STEEL	
26	1	2X2X4C 75 (9)		STEEL	
27	1	2X2X4C 75 (10)		STEEL	
28	1	2X2X4C 75 (11)		STEEL	

PROJECT
Admin Project

TITLE
CITY OF ELTON

APPROVED
CHECKED

SIZE
B

CODE

DWG NO

SCALE 1:20

WEIGHT

REV

SHEET 1/1