


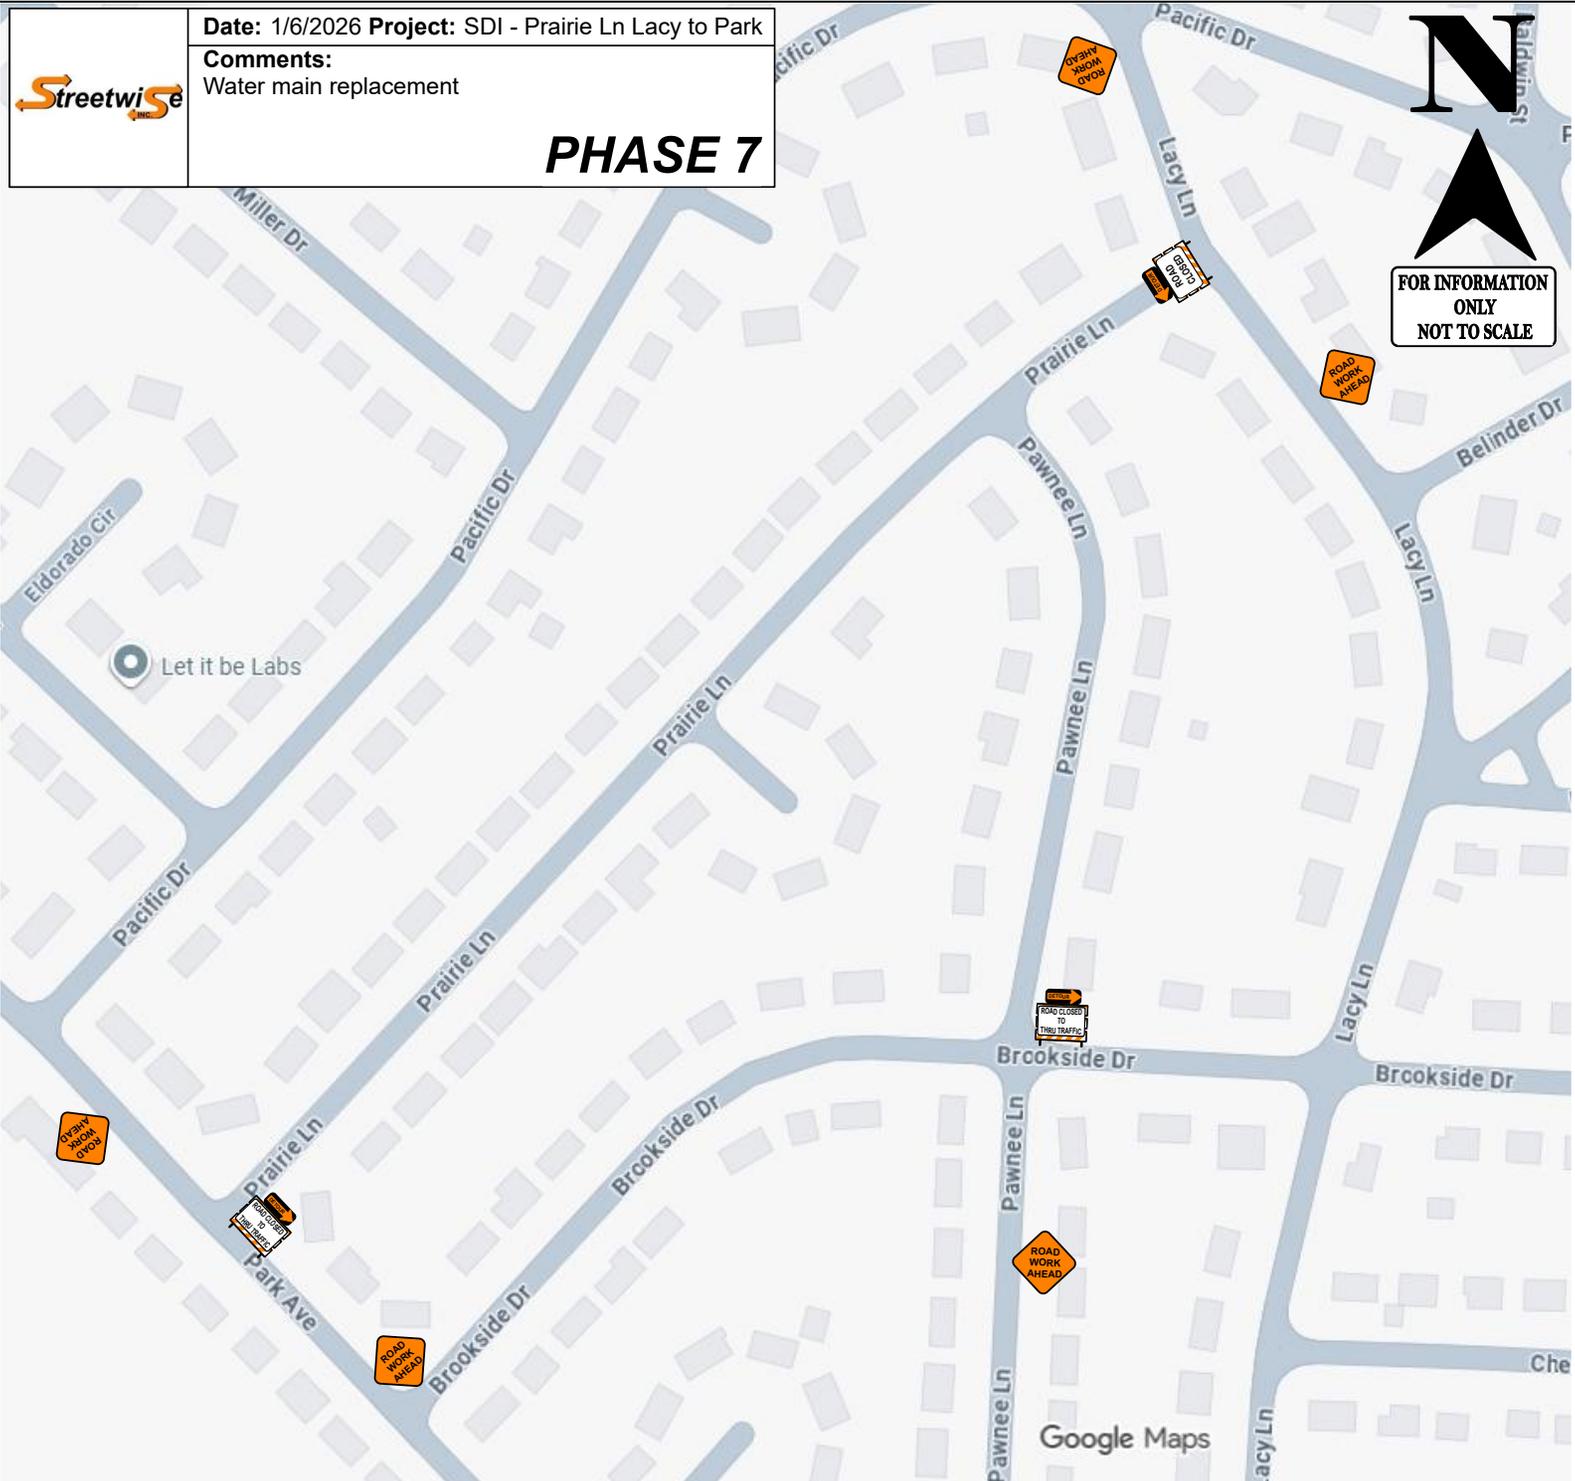

Date: 1/6/2026 Project: SDI - Prairie Ln Lacy to Park

Comments:  
Water main replacement

# PHASE 7



FOR INFORMATION ONLY  
NOT TO SCALE